


U R B A N L A B

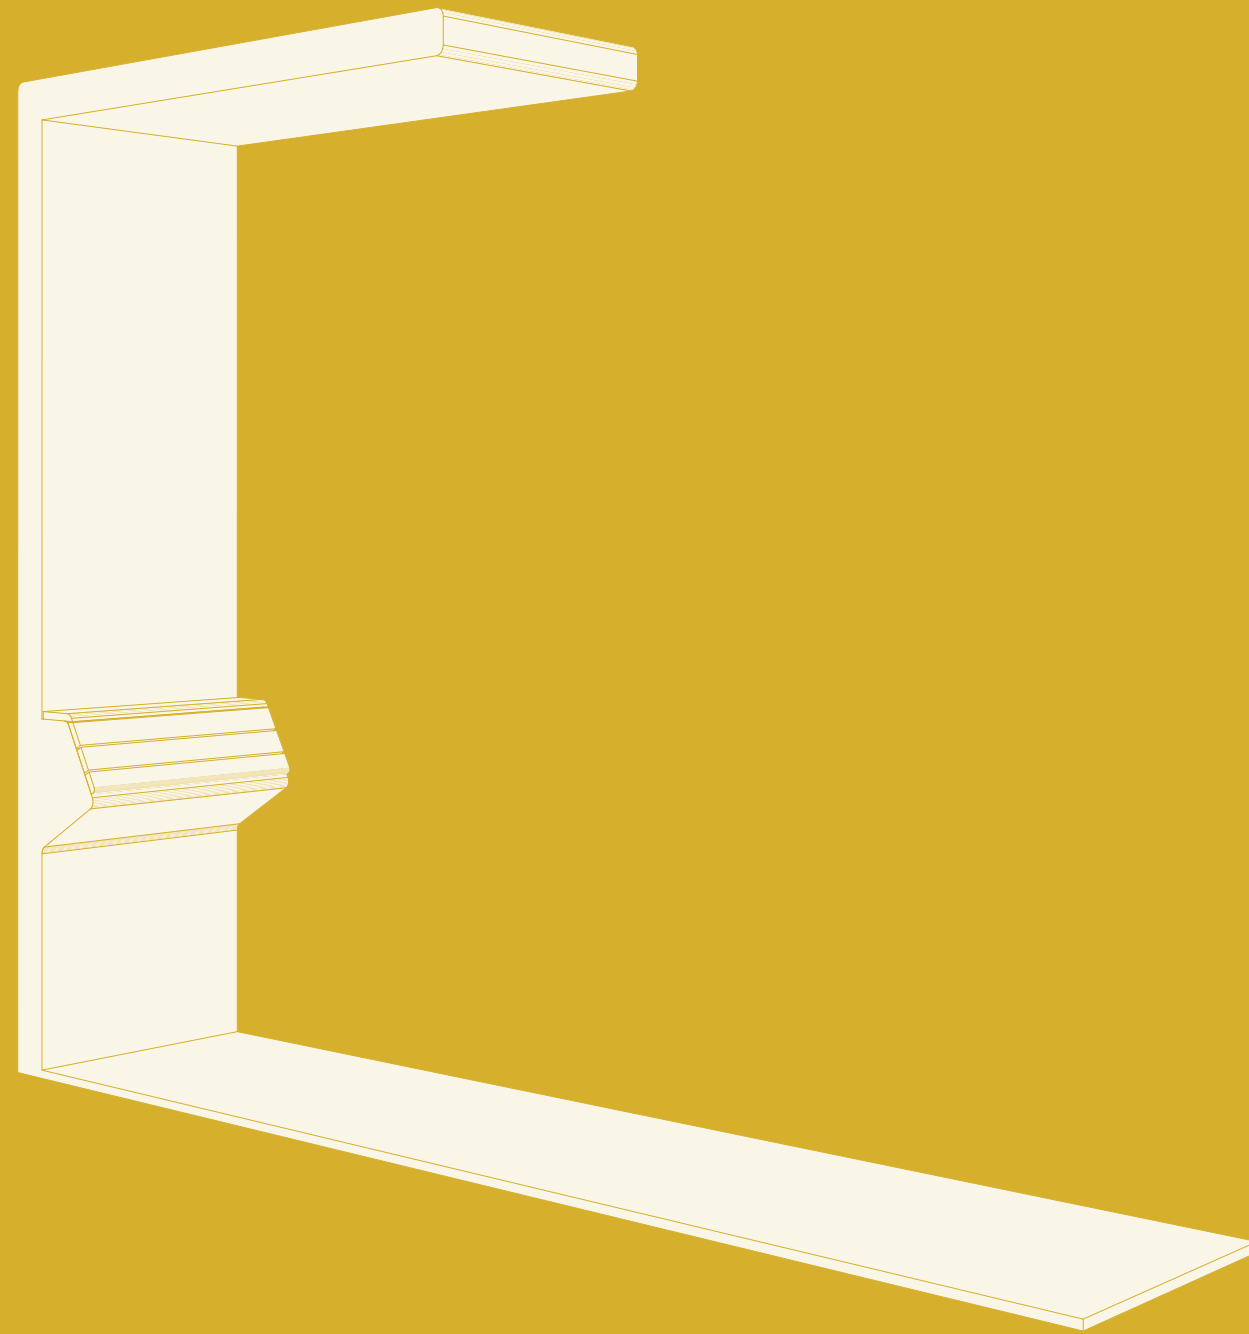


MODULAR SYSTEM




Lean on me

THE BASICS | MODULE A

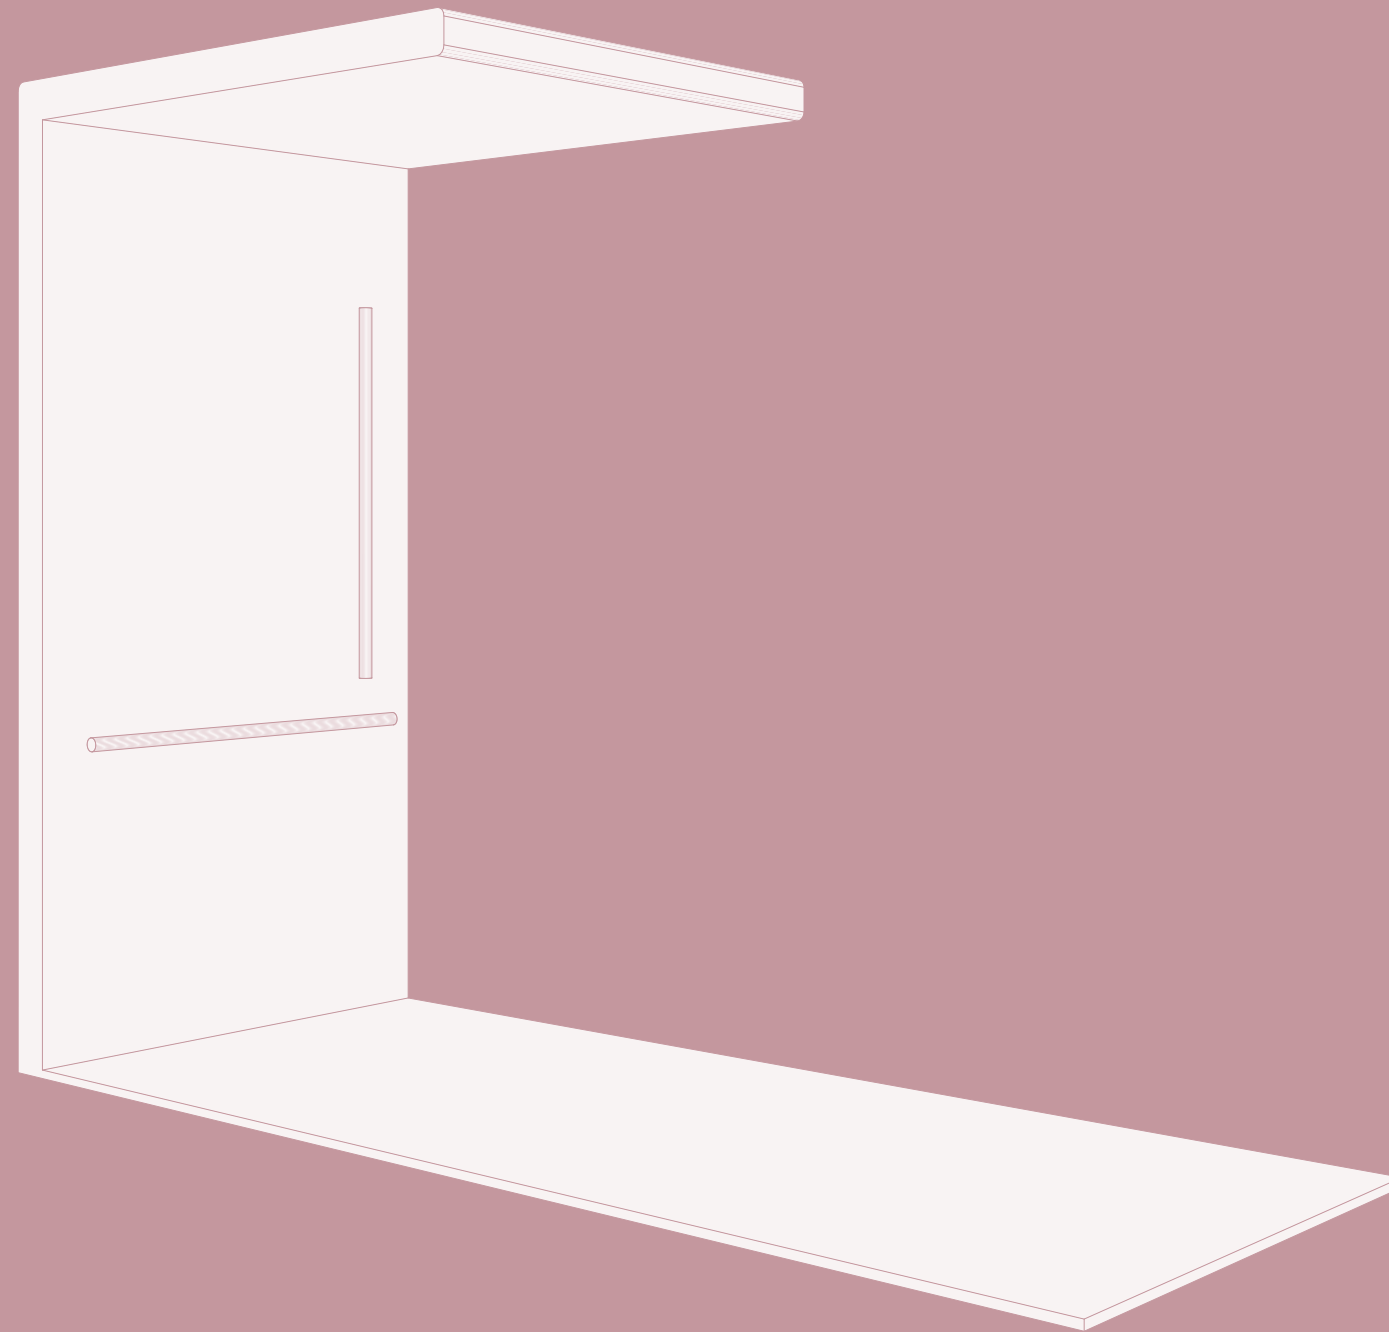

Access is everything

THE BASICS | MODULE B

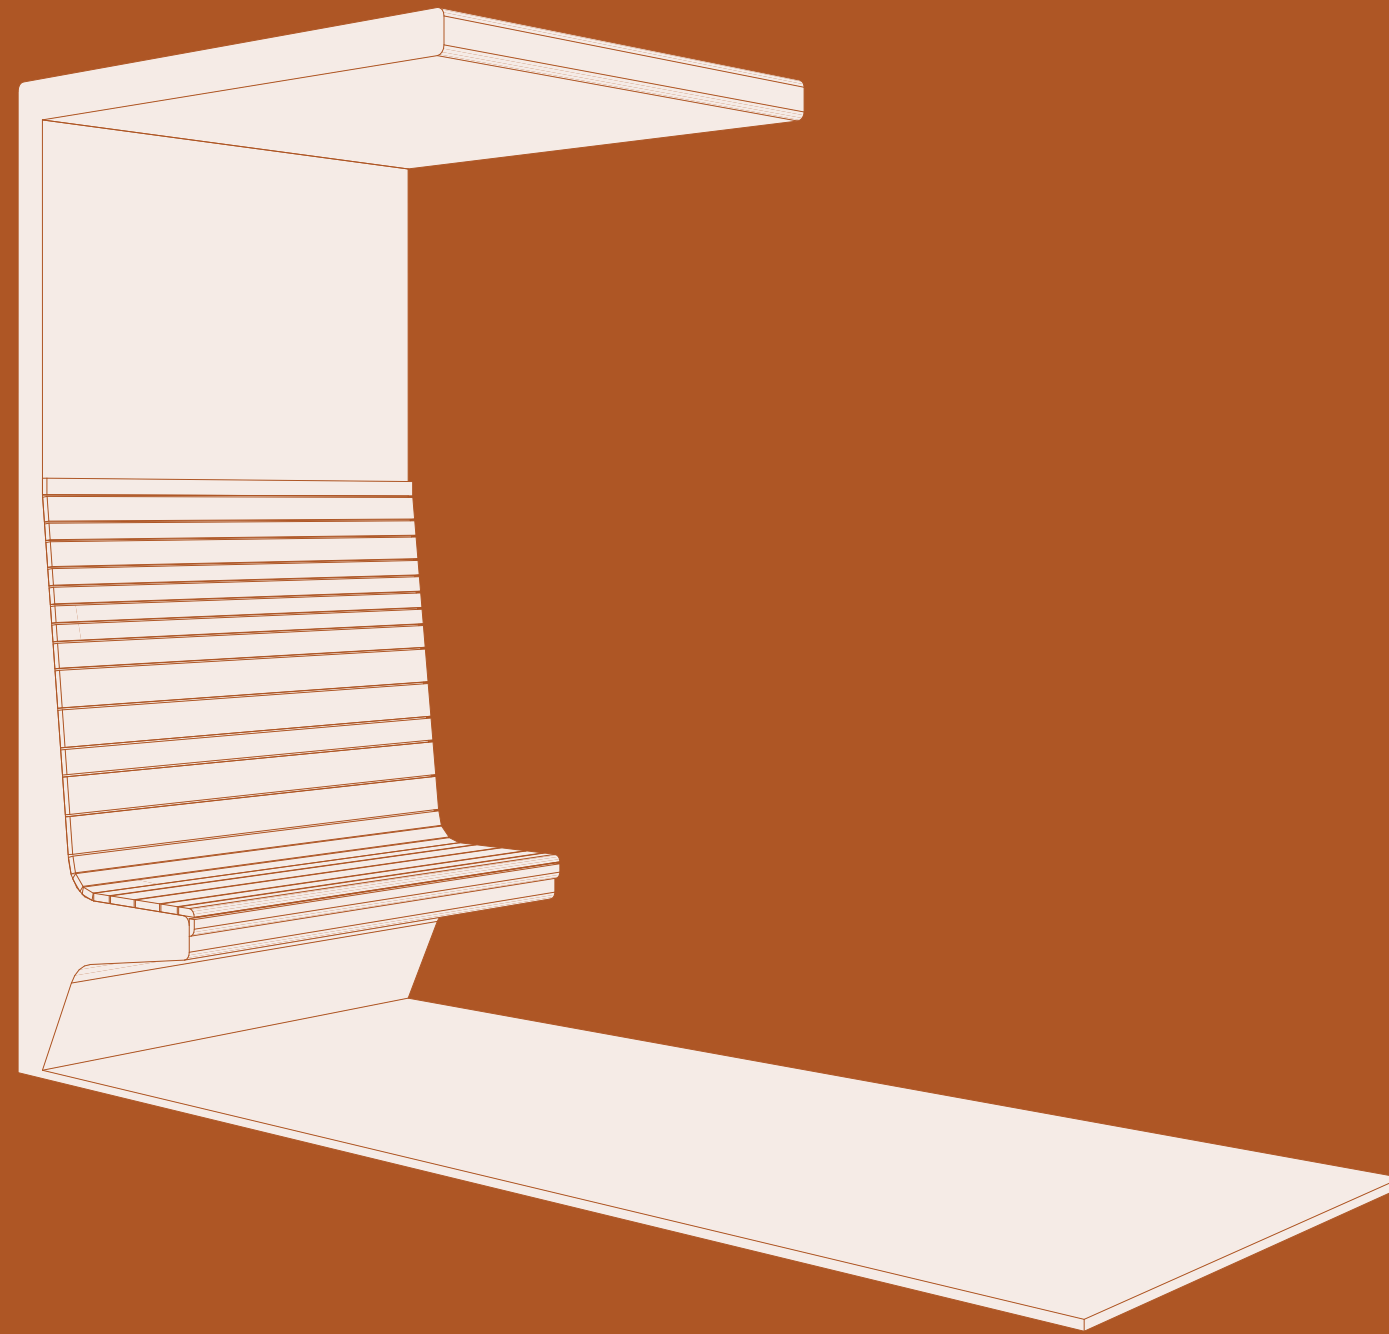


Let's have a seat

THE BASICS | MODULE C




Little rest?

THE BASICS | MODULE D

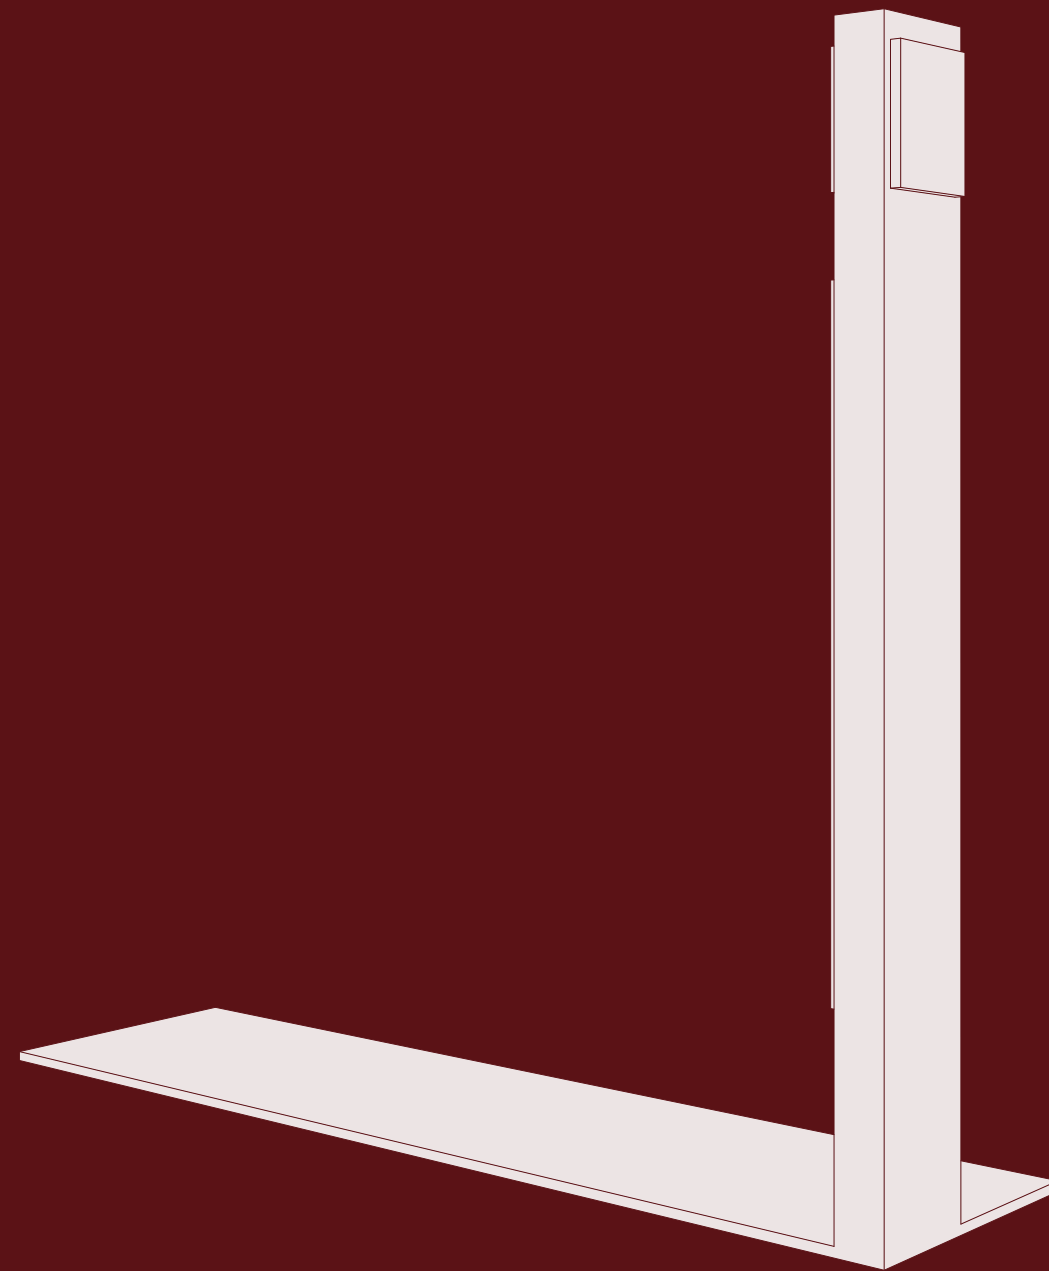


I need space

THE BASICS | MODULE E

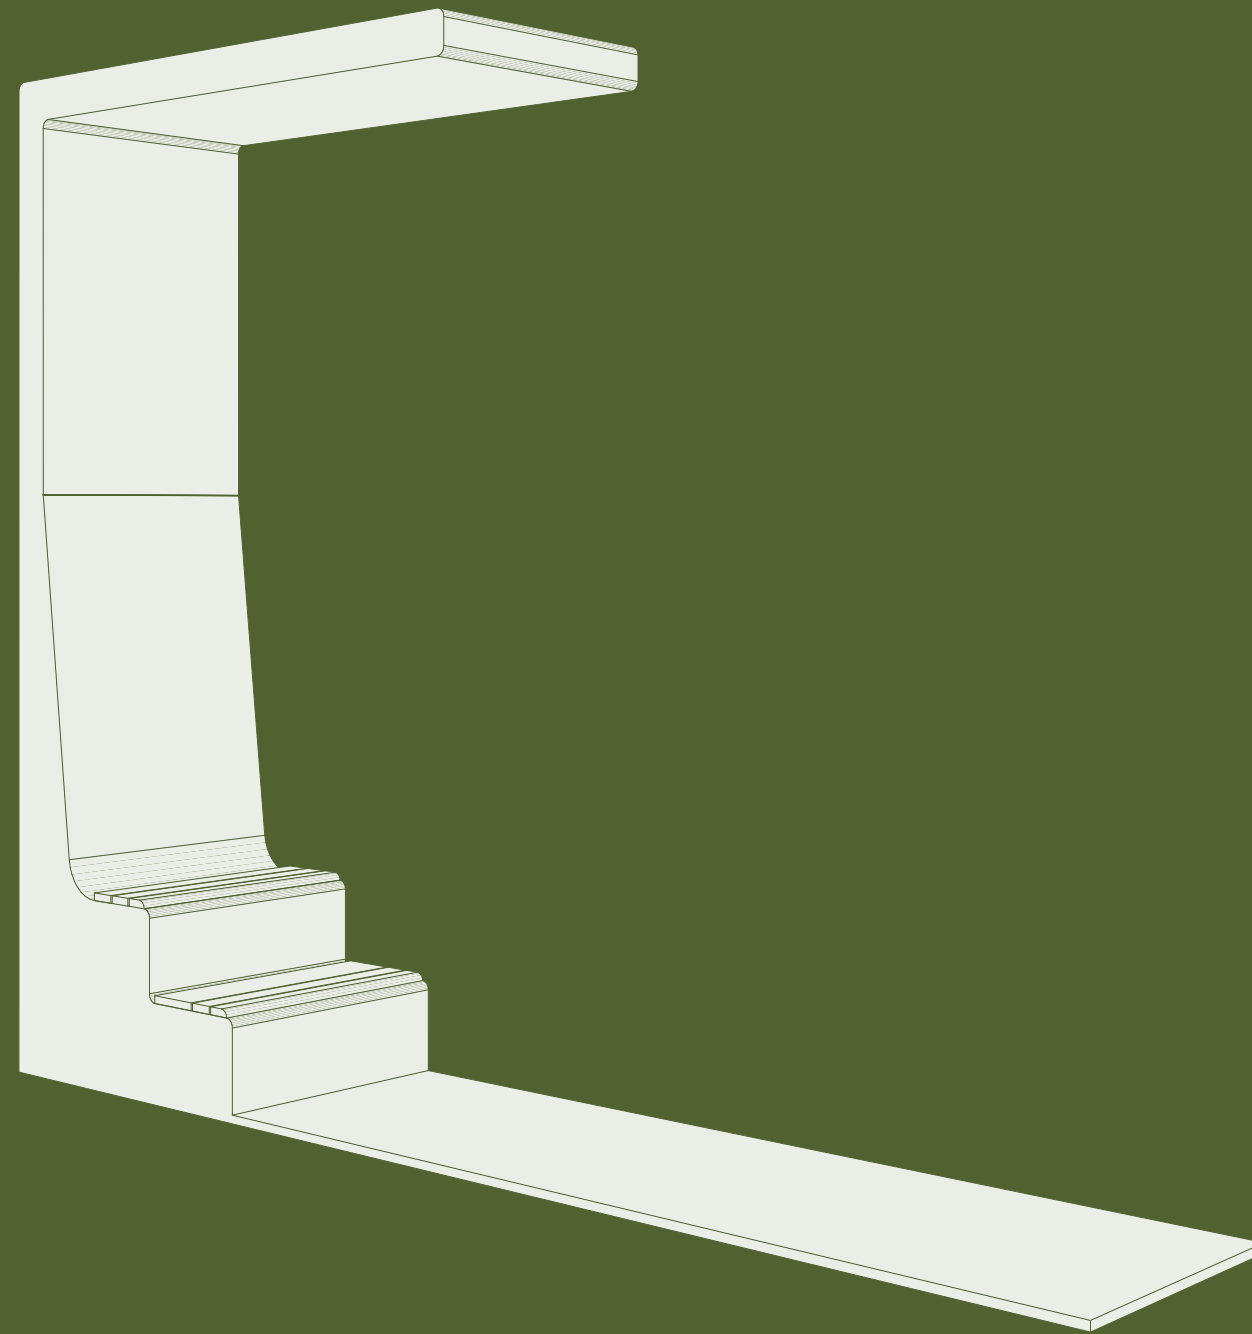


Step up your game

ACTIVE & FUN | MODULE F

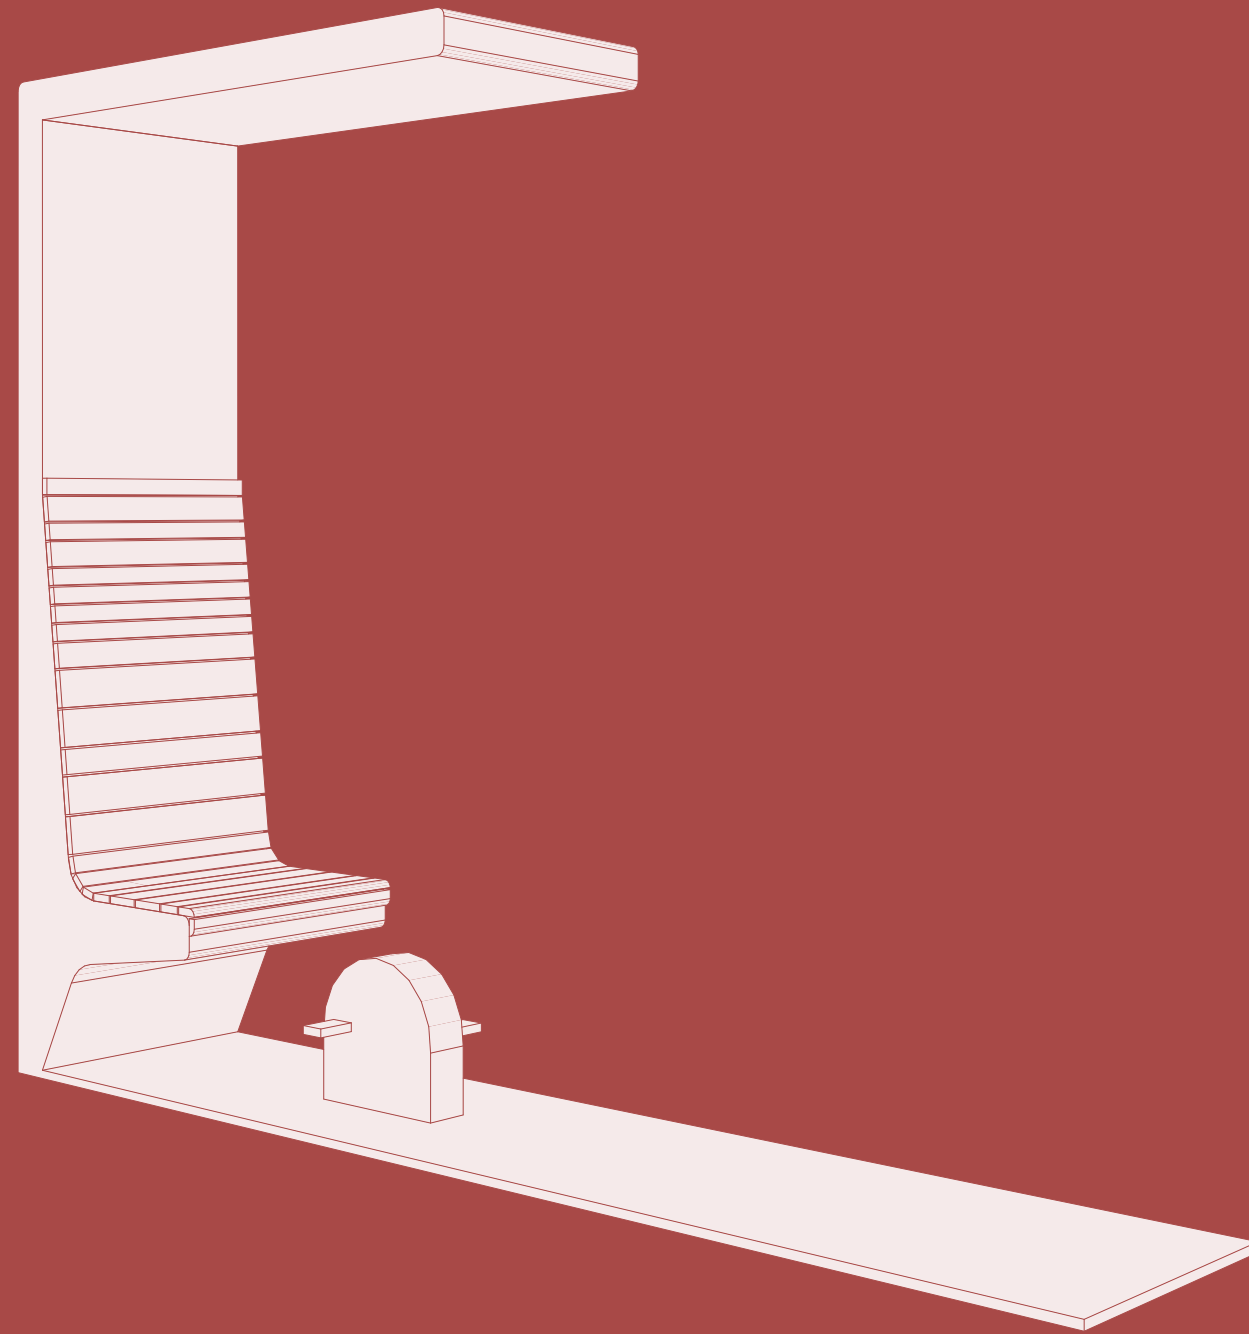

Take me for a spin

ACTIVE & FUN | MODULE G

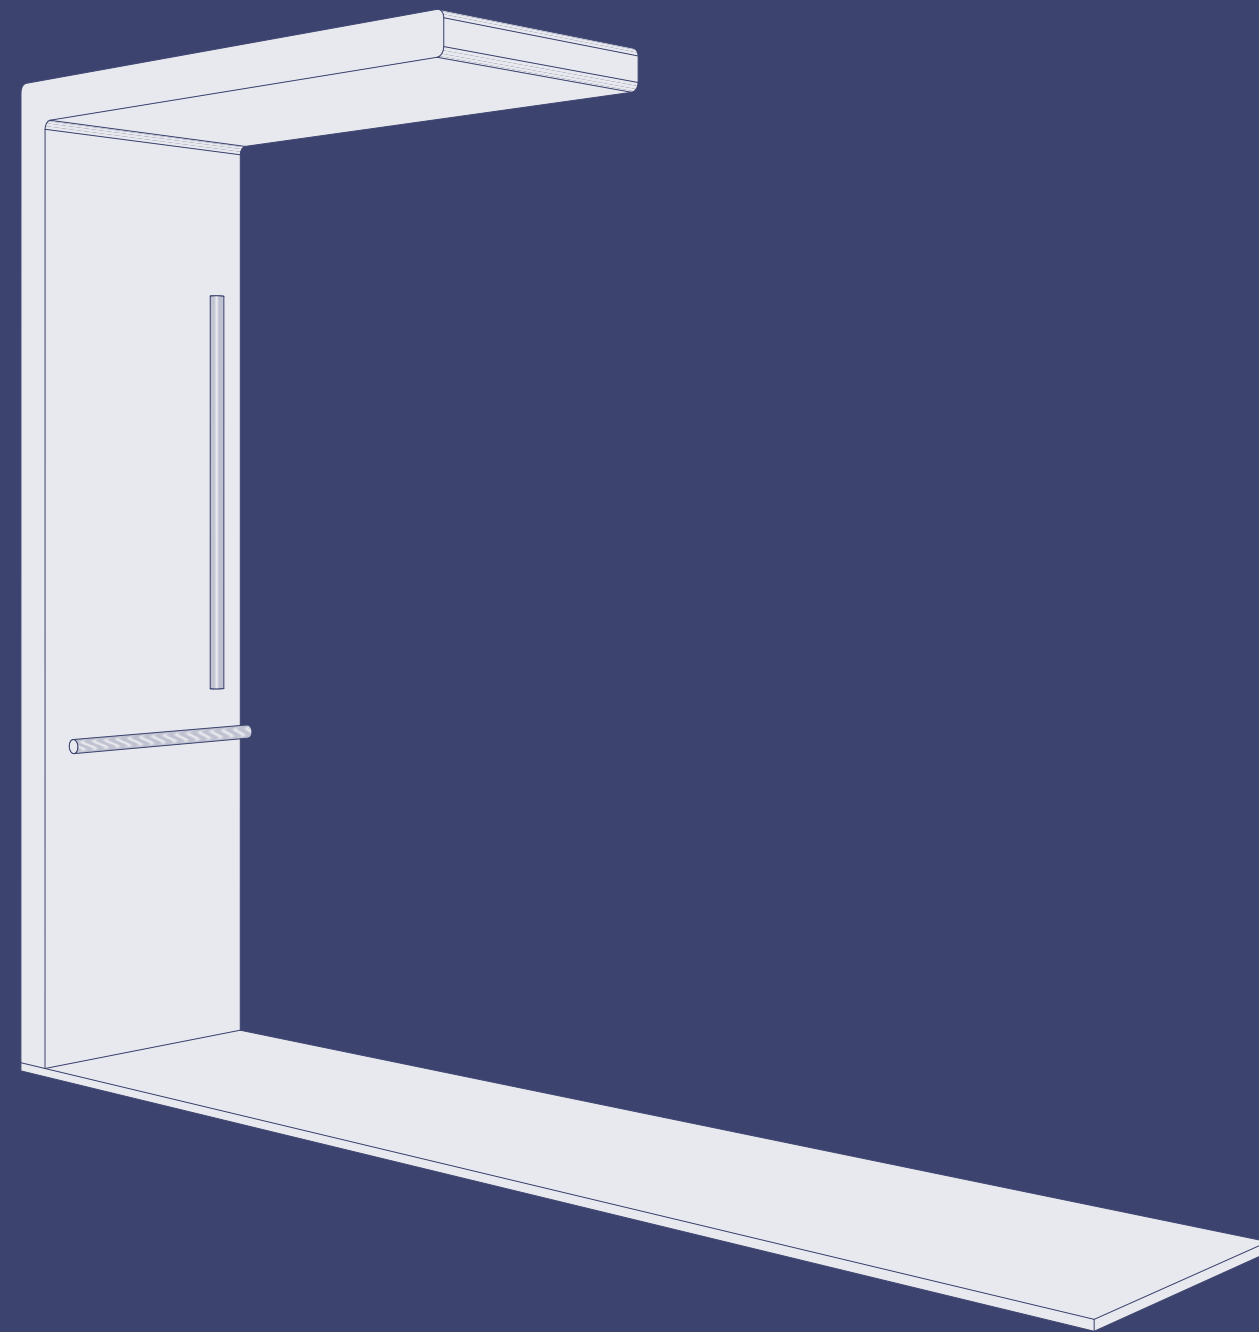


Hold me tight

ACTIVE & FUN | MODULE H






Havin' a ball

ACTIVE & FUN | MODULE I




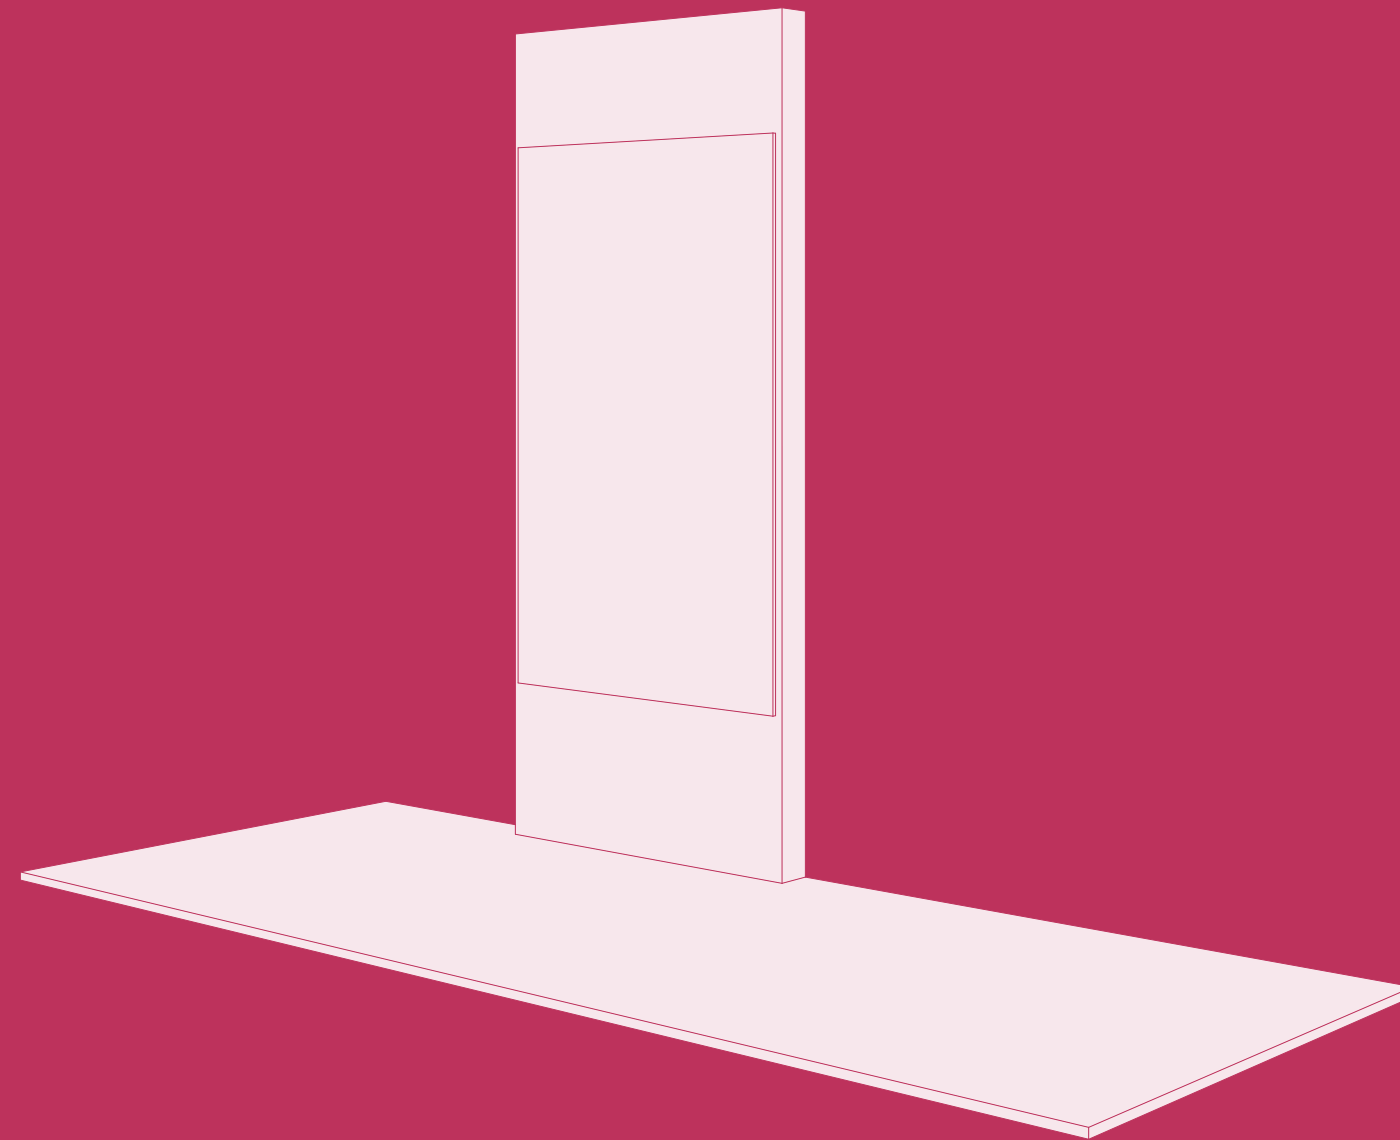


Screen time


ADD-ONS | MODULE X

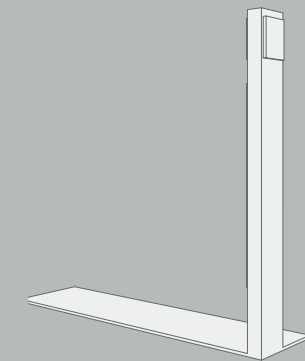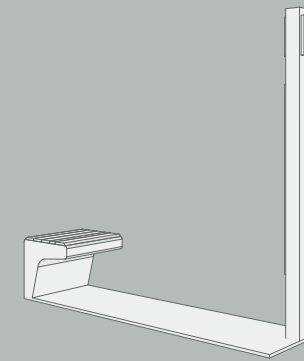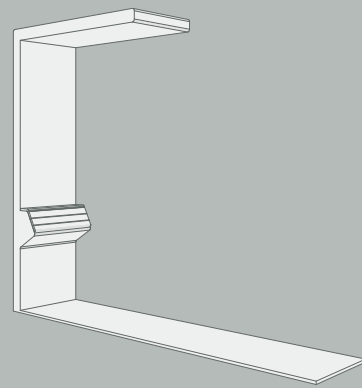


THE BASICS

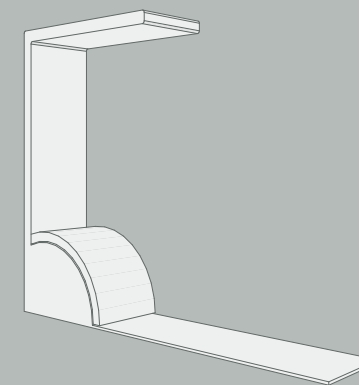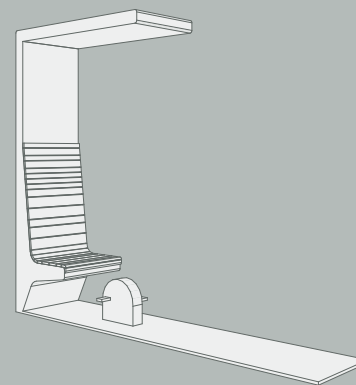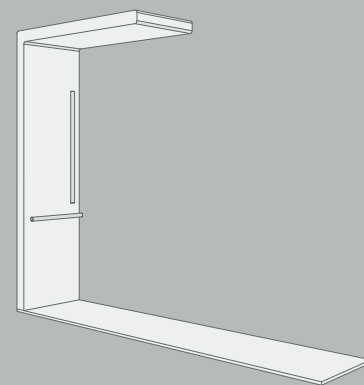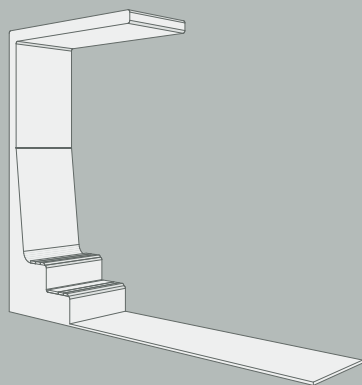


ACTIVE & FUN

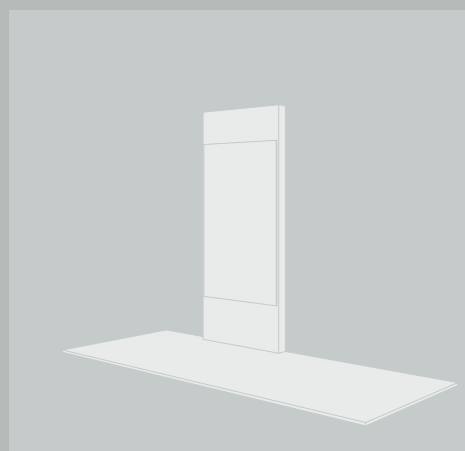

ADD-ONS

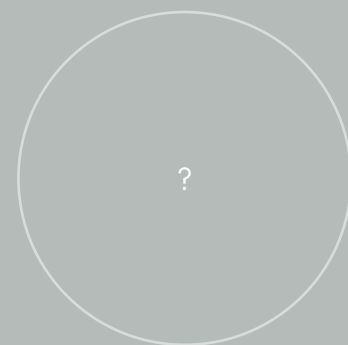

TO BE CONTINUED . . .

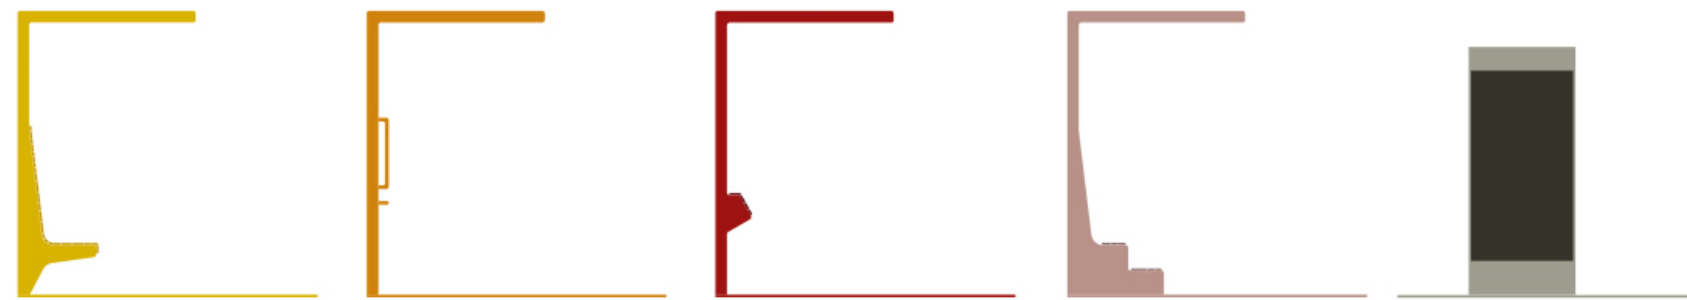

MODULES SELECTED FOR OUR SITE (CASCADE ROAD)



COLOURS OF TASMANIA




COLOUR PALETTE









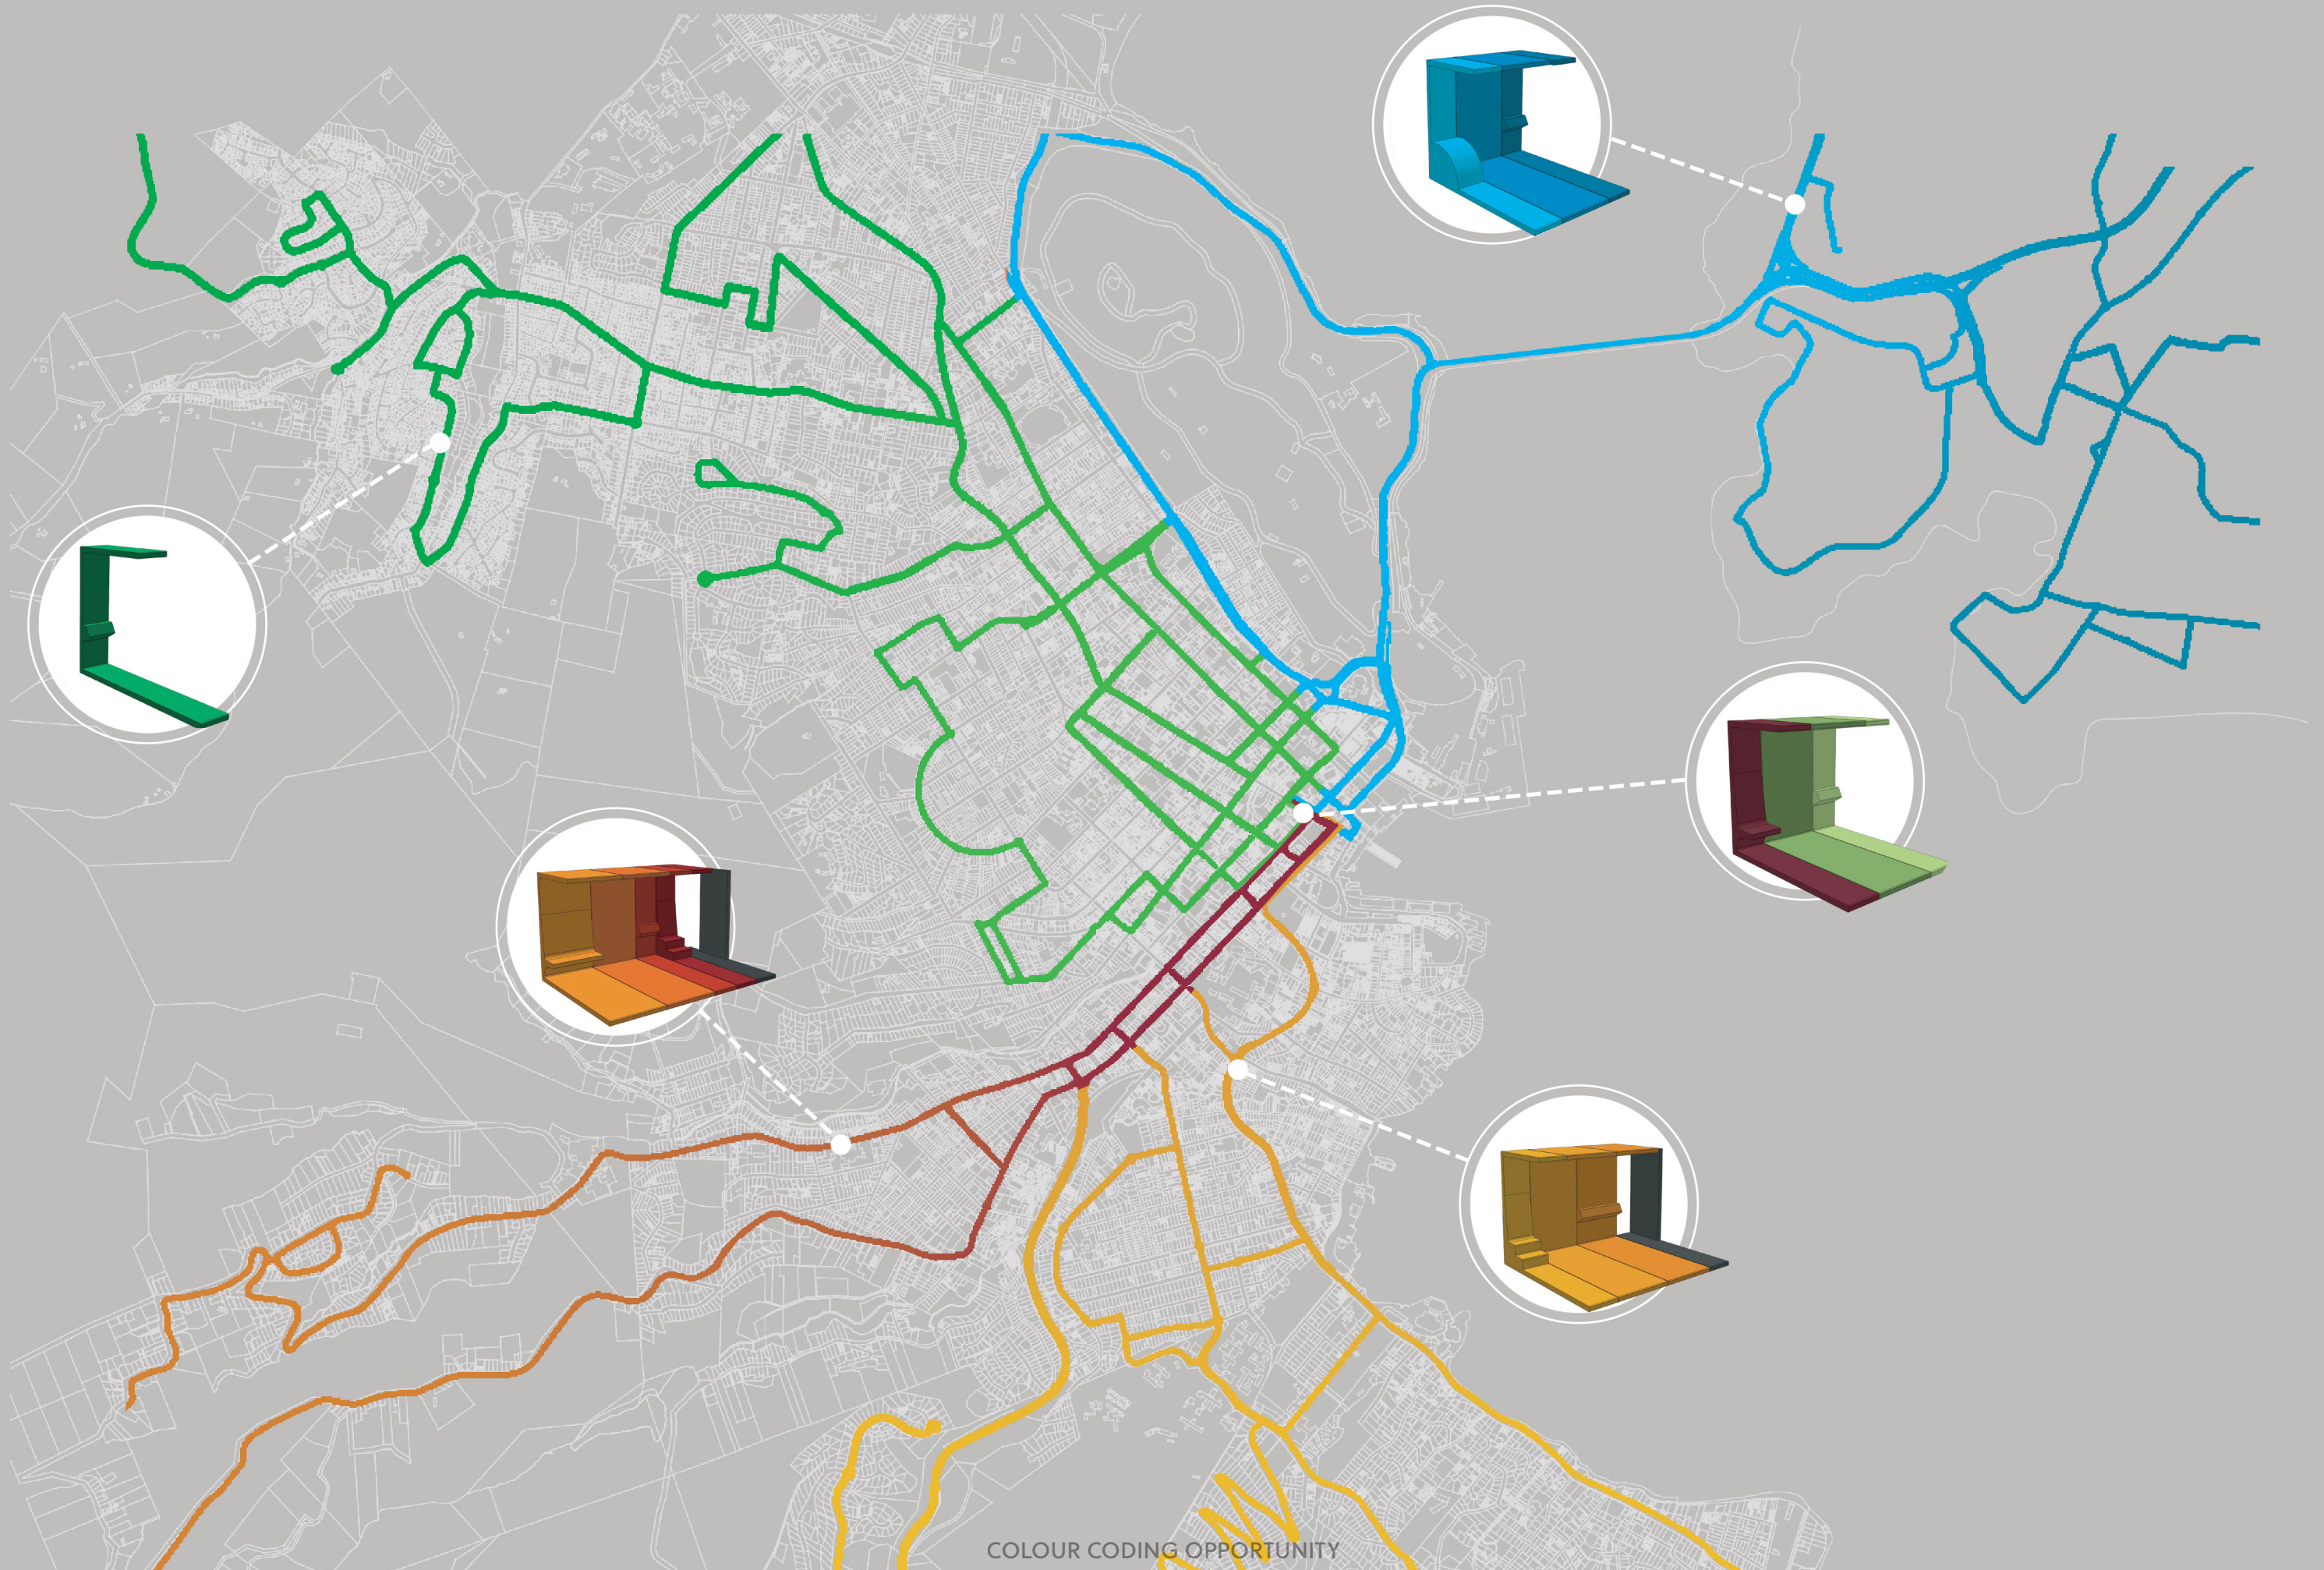


CONCEPTUAL DRAWINGS




REV. No.		DESCRIPTION		DATE	

URBAN LAB
44 Runnymede Street, Battery Point Tasmania 7004
contact: bchirivella@gmail.com




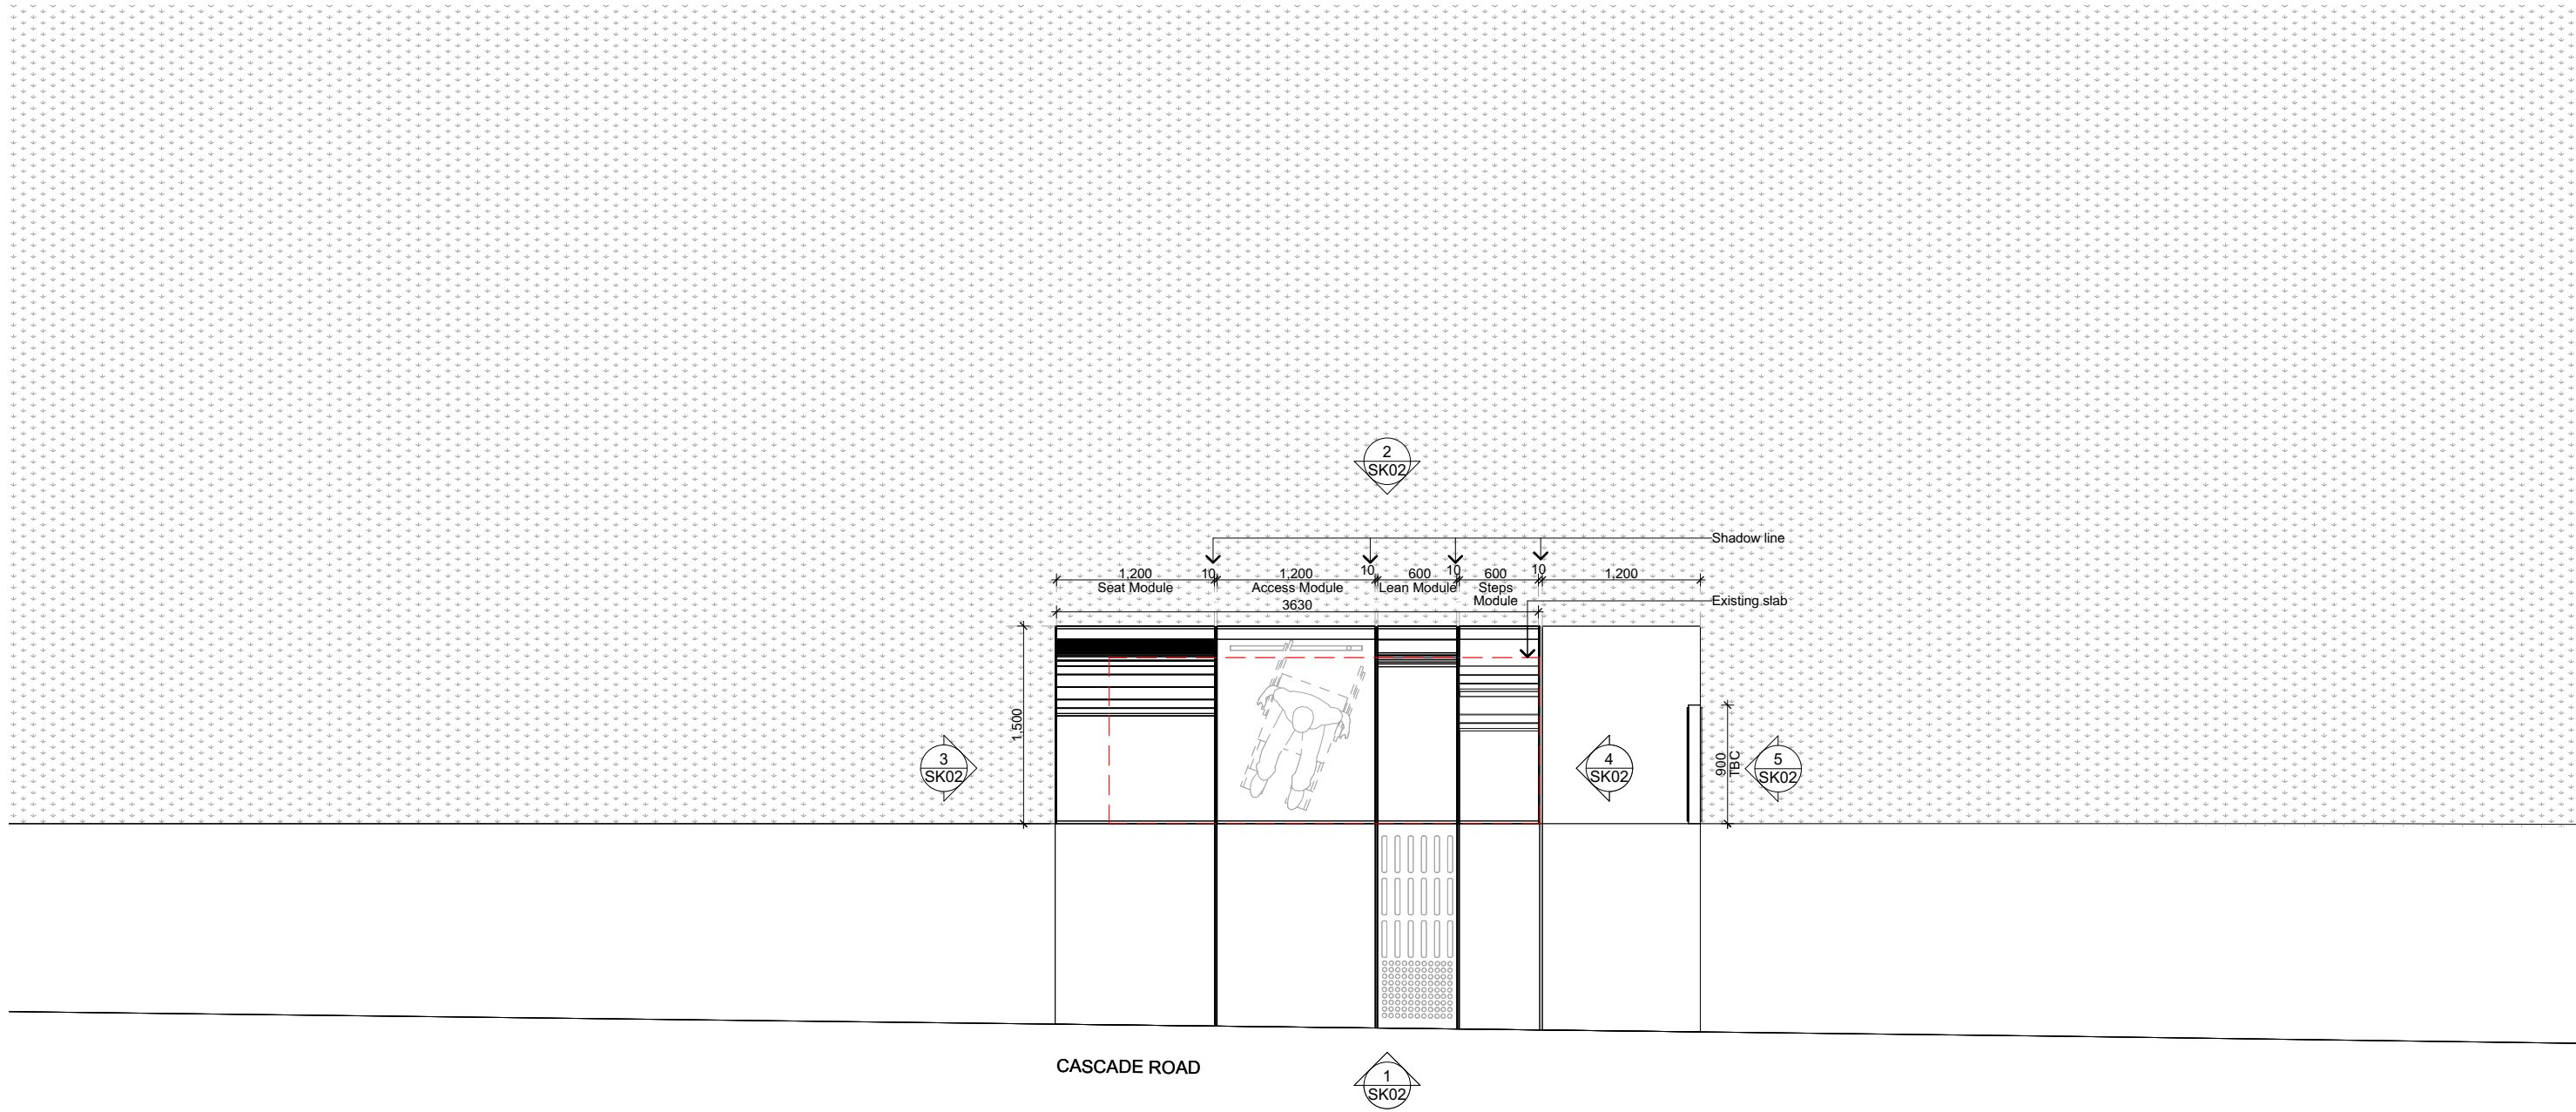

REV. No.	DESCRIPTION	DATE	URBAN LAB 44 Runnymede Street, Battery Point Tasmania 7004 contact: bchirivella@gmail.com		PROJECT		TITLE		SCALE	1:50 @ A3	N			
					Bus Shelter - Stage 2		FLOOR PLAN		DATE PRINTED	15/06/2021				
					OWNER		DRAWING No.		REVISION No.	STATUS				
					Hobart City Council		SK01							
									Conceptual Development					

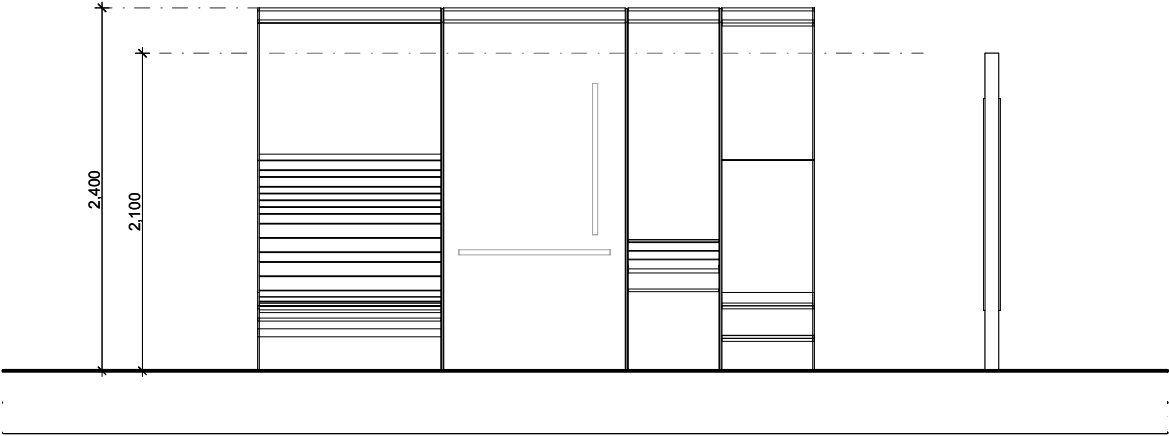


1 ELEVATION 01
1:50

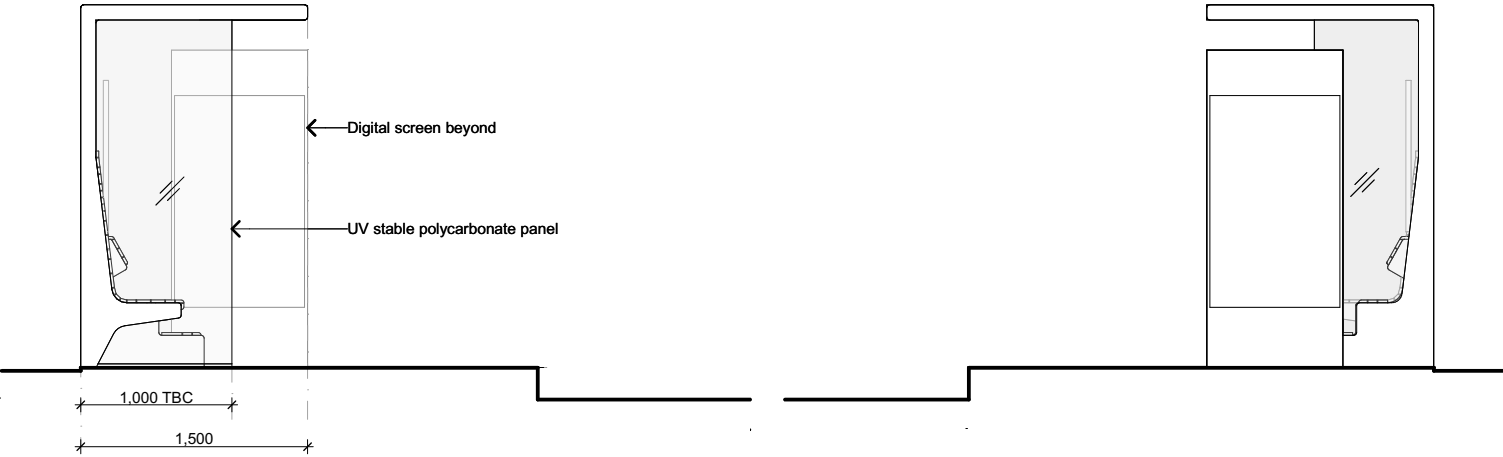


3 ELEVATION 02
1:50

5 ELEVATION 05
1:50

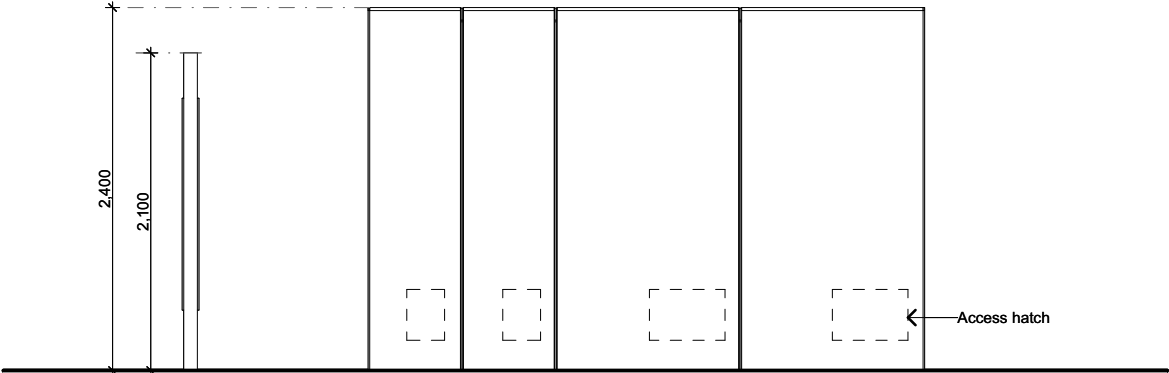

2 ELEVATION 03
1:50

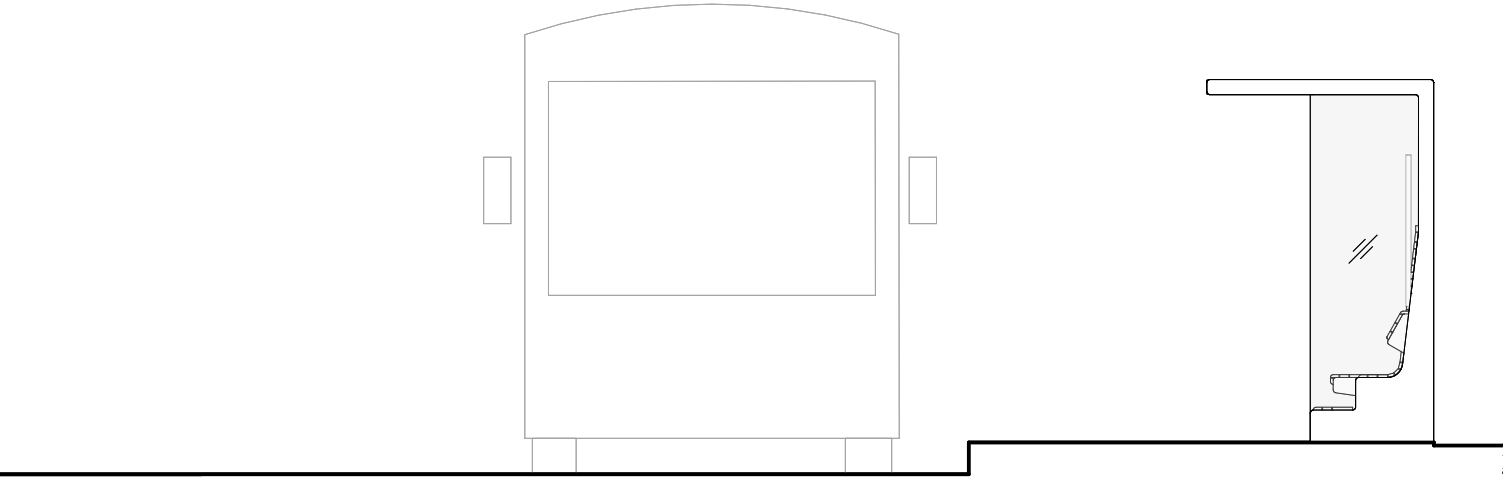

4 ELEVATION 04
1:50

REV. No.	DESCRIPTION	DATE
----------	-------------	------

URBAN LAB
44 Runnymede Street, Battery Point Tasmania 7004
contact: bchirivella@gmail.com

PROJECT
Bus Shelter - Stage 2


OWNER
Hobart City Council

TITLE
ELEVATIONS

DRAWING No.
SK02

REVISION No.

SCALE 1:50 @ A3
DATE PRINTED 15/06/2021
STATUS Conceptual Development

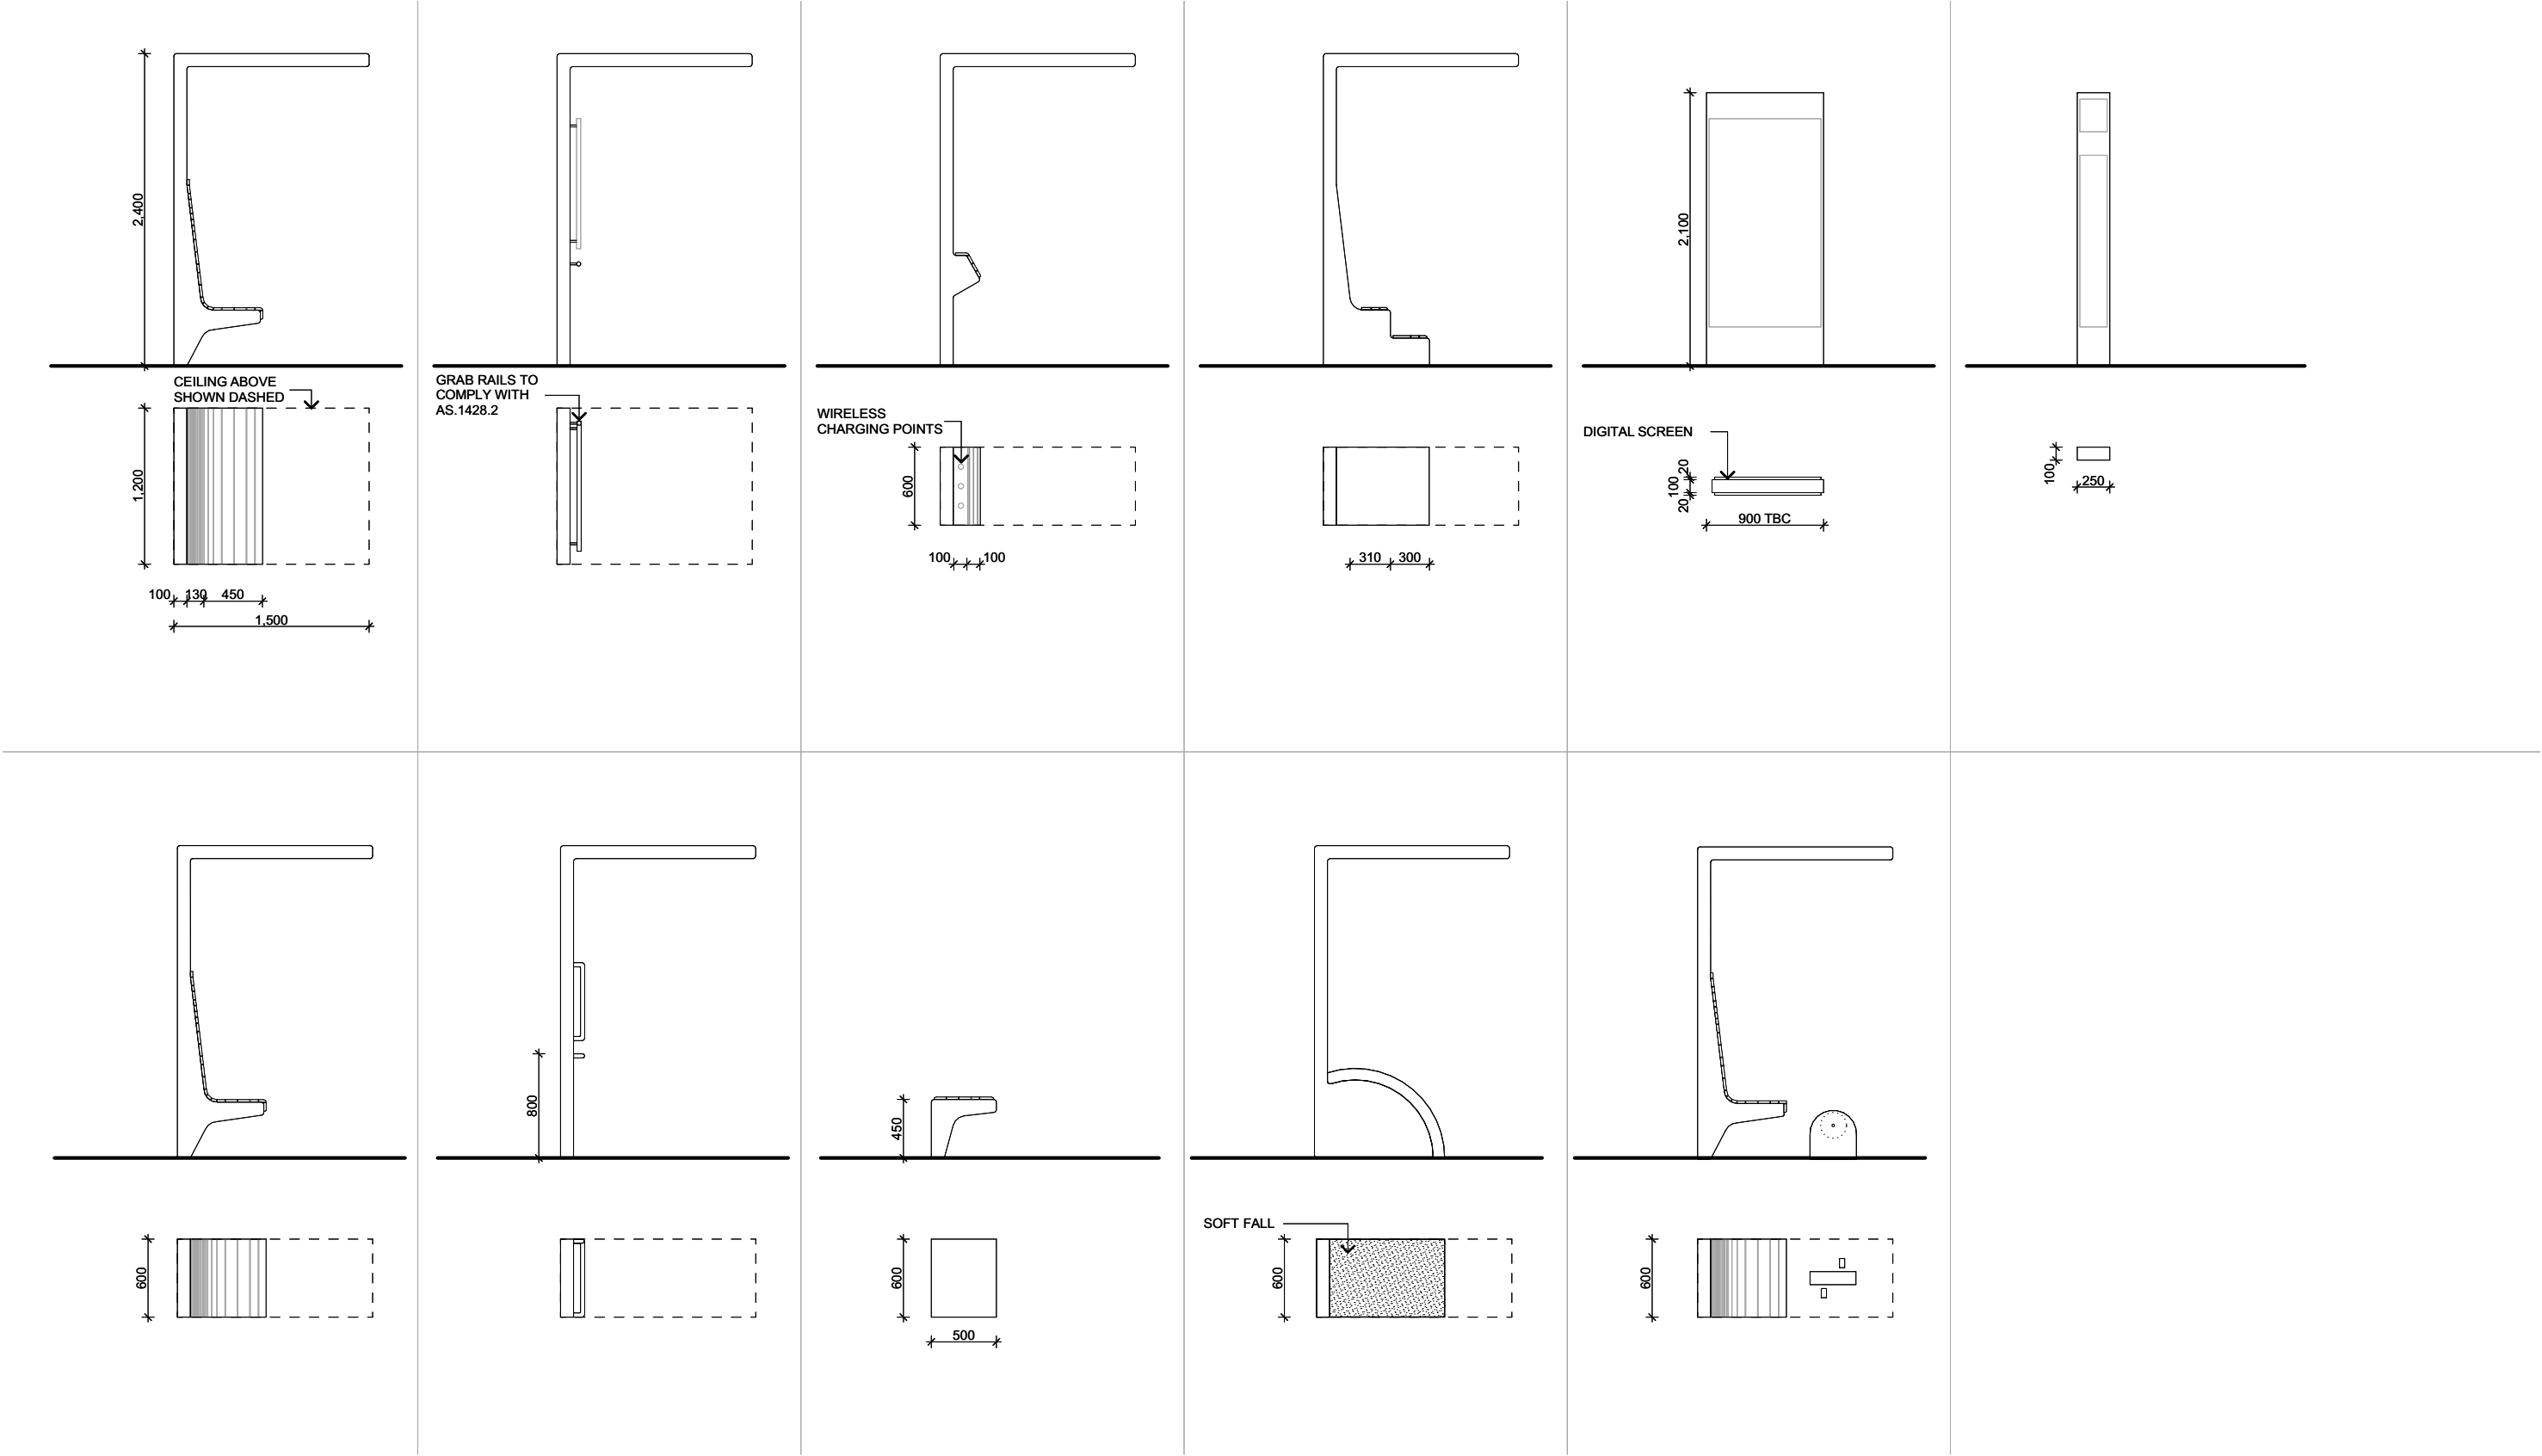

REV. No.	DESCRIPTION	DATE
----------	-------------	------

URBAN LAB
44 Runnymede Street, Battery Point Tasmania 7004
contact: bchirivella@gmail.com

PROJECT
Bus Shelter - Stage 2

OWNER
Hobart City Council

TITLE
MODULES

DRAWING No.
SK03

REVISION No.

SCALE
1:10, 1:50 @ A3

DATE PRINTED
15/06/2021

STATUS
Conceptual Development

MODULE PREFABRICATED
STRUCTURAL FRAME TO ENGINEERS
SPECIFICATIONS. MODULE RHS POCKET TO
TELESCOPE OVER. BASE STRUCTURAL RHS
COLUMN

RHS STRUCTURAL COLUMN SITE WELDED TO
BASE PLATE TO ENGINEERS SPECIFICATIONS

END PANEL: 3MM PLATE SECTION FOLLOWING
MODULE PROFILE

WIND PROTECTION:
CLEAR UV STABLE POLYCARBONATE SHEET
SANDWICHED WITHIN SECTION. CONCEALED
FIXINGS

SEAT LINED WITH SPOTTED GUM TIMBER:

BOARD THICKNESS DEPENDS ON
AVAILABILITY (SUSTAINABLE USE OF TIMBER
BY USING 'SHORTS' FROM THE PROCESSING
INDUSTRY THAT ARE TYPICALLY DISCARDED).
FINISH: ALIS DECKING OIL

TIMBER BOARDS FIXED TO 3MM PLATE
BOLTED TO THE MODULE. TIMBER SEATS
PREFABRICATED AS A MODULE TO ALLOW
FOR EASY REPLACEMENT WHEN REQUIRED

FLOOR FINISH TO MATCH COLOUR OF MODULE

EXTENT OF ROOF ABOVE SHOWN DASHED

SHADOW LINE
BLACK 10MM HPDE

2
SK04

1 PLAN DETAIL
1:20

HORIZONTAL SOLAR PANELS

FALL

IMMERSIVE LIGHTING INCORPORATED IN THE
CEILING. SMART LIGHT PROJECTS CALMING
COLOURS AND ANNOUNCES WHICH BUS IS
ARRIVING. PROTOTYPE TO BE DEVELOPED
WITH SPECIALIST

STRIP LIGHTING

3MM PLATE WITH 3 COAT DULUX LUXATHANE
(ANTI-GRAFFITI SYSTEM)

MODULE PREFABRICATED
STRUCTURAL FRAME TO ENGINEERS
SPECIFICATIONS. MODULE RHS POCKET TO
TELESCOPE OVER BASE STRUCTURAL RHS
COLUMN

RHS STRUCTURAL COLUMN SITE WELDED TO
BASE PLATE TO ENGINEERS SPECIFICATIONS

20MM SHADOW GAP TO ALLOW FOR SITE
SPECIFIC LEVELING

CAST IN BASE PLATE TO ENGINEERS
SPECIFICATIONS

2 SECTION DETAIL
1:20

REV. No.	DESCRIPTION	DATE
----------	-------------	------

URBAN LAB
44 Runnymede Street, Battery Point Tasmania 7004
contact: bchirivella@gmail.com

PROJECT
Bus Shelter - Stage 2


OWNER
Hobart City Council

TITLE
DETAILS

DRAWING No.
SK04

REVISION No.

SCALE 1:20, 1:10 @ A3
DATE PRINTED 15/06/2021
STATUS Conceptual Development

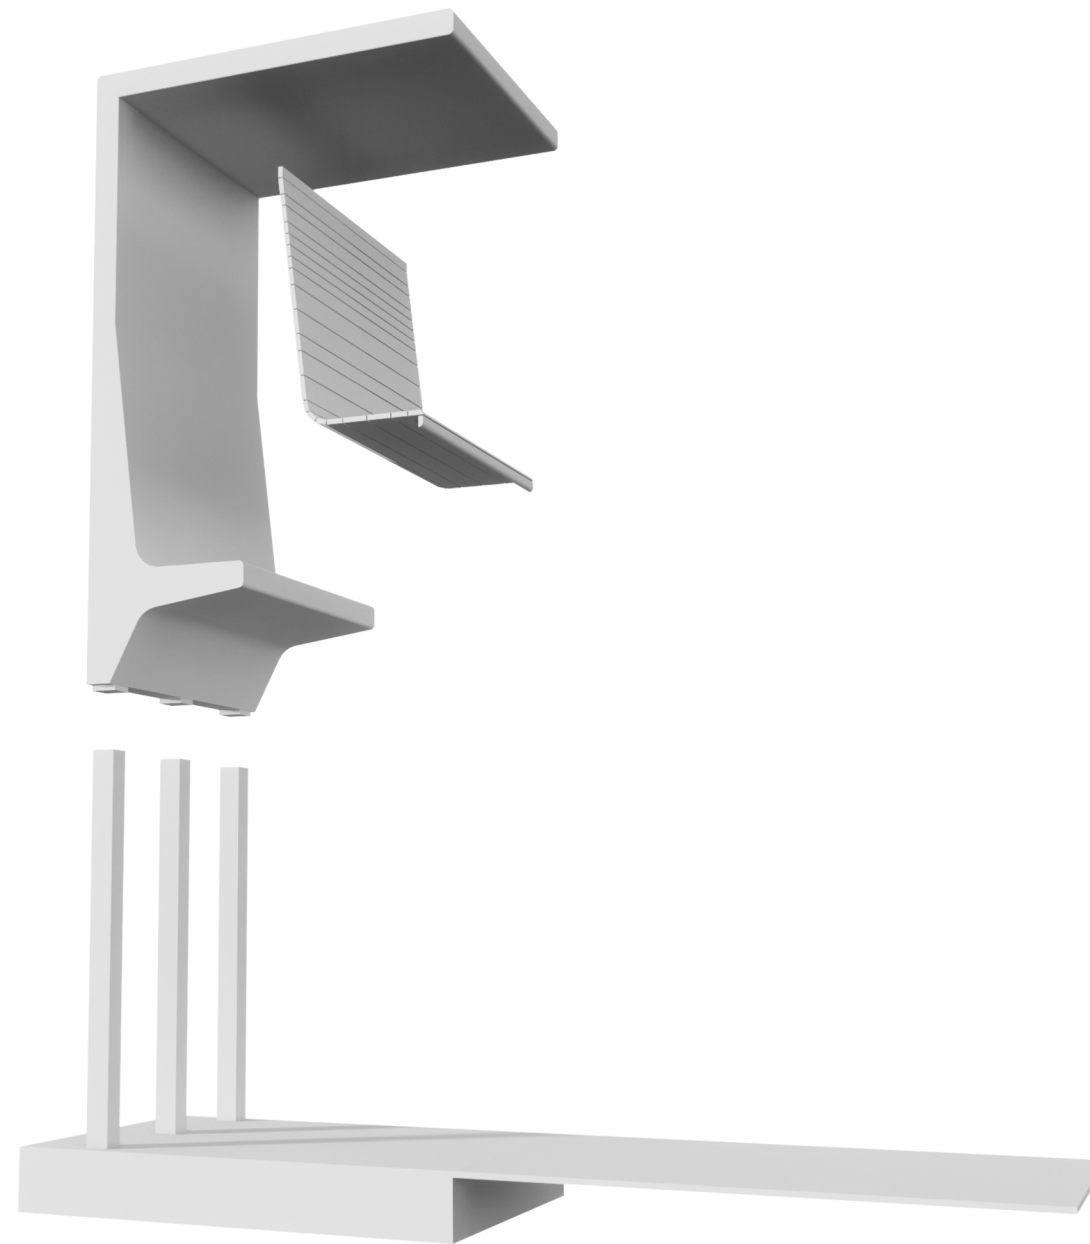

STRUCTURAL SYSTEM

Indicative Cost

Module A	\$	2,500
Module B	\$	3,600
Module C	\$	4,100
Module D	\$	2,100
Module E	\$	1,500
Module F	\$	2,500
Module G	\$	3,200
Module H	\$	2,500
Module I	\$	2,800
Module X	\$	1,900

Site Specific Proposal

Module A	\$	2,500
Module B	\$	3,600
Module C	\$	4,100
Module D	\$	2,100
Module X	\$	1,900
	\$	14,200

GRACIAS

THANK YOU

DANKE